




BOTTOM PLAN

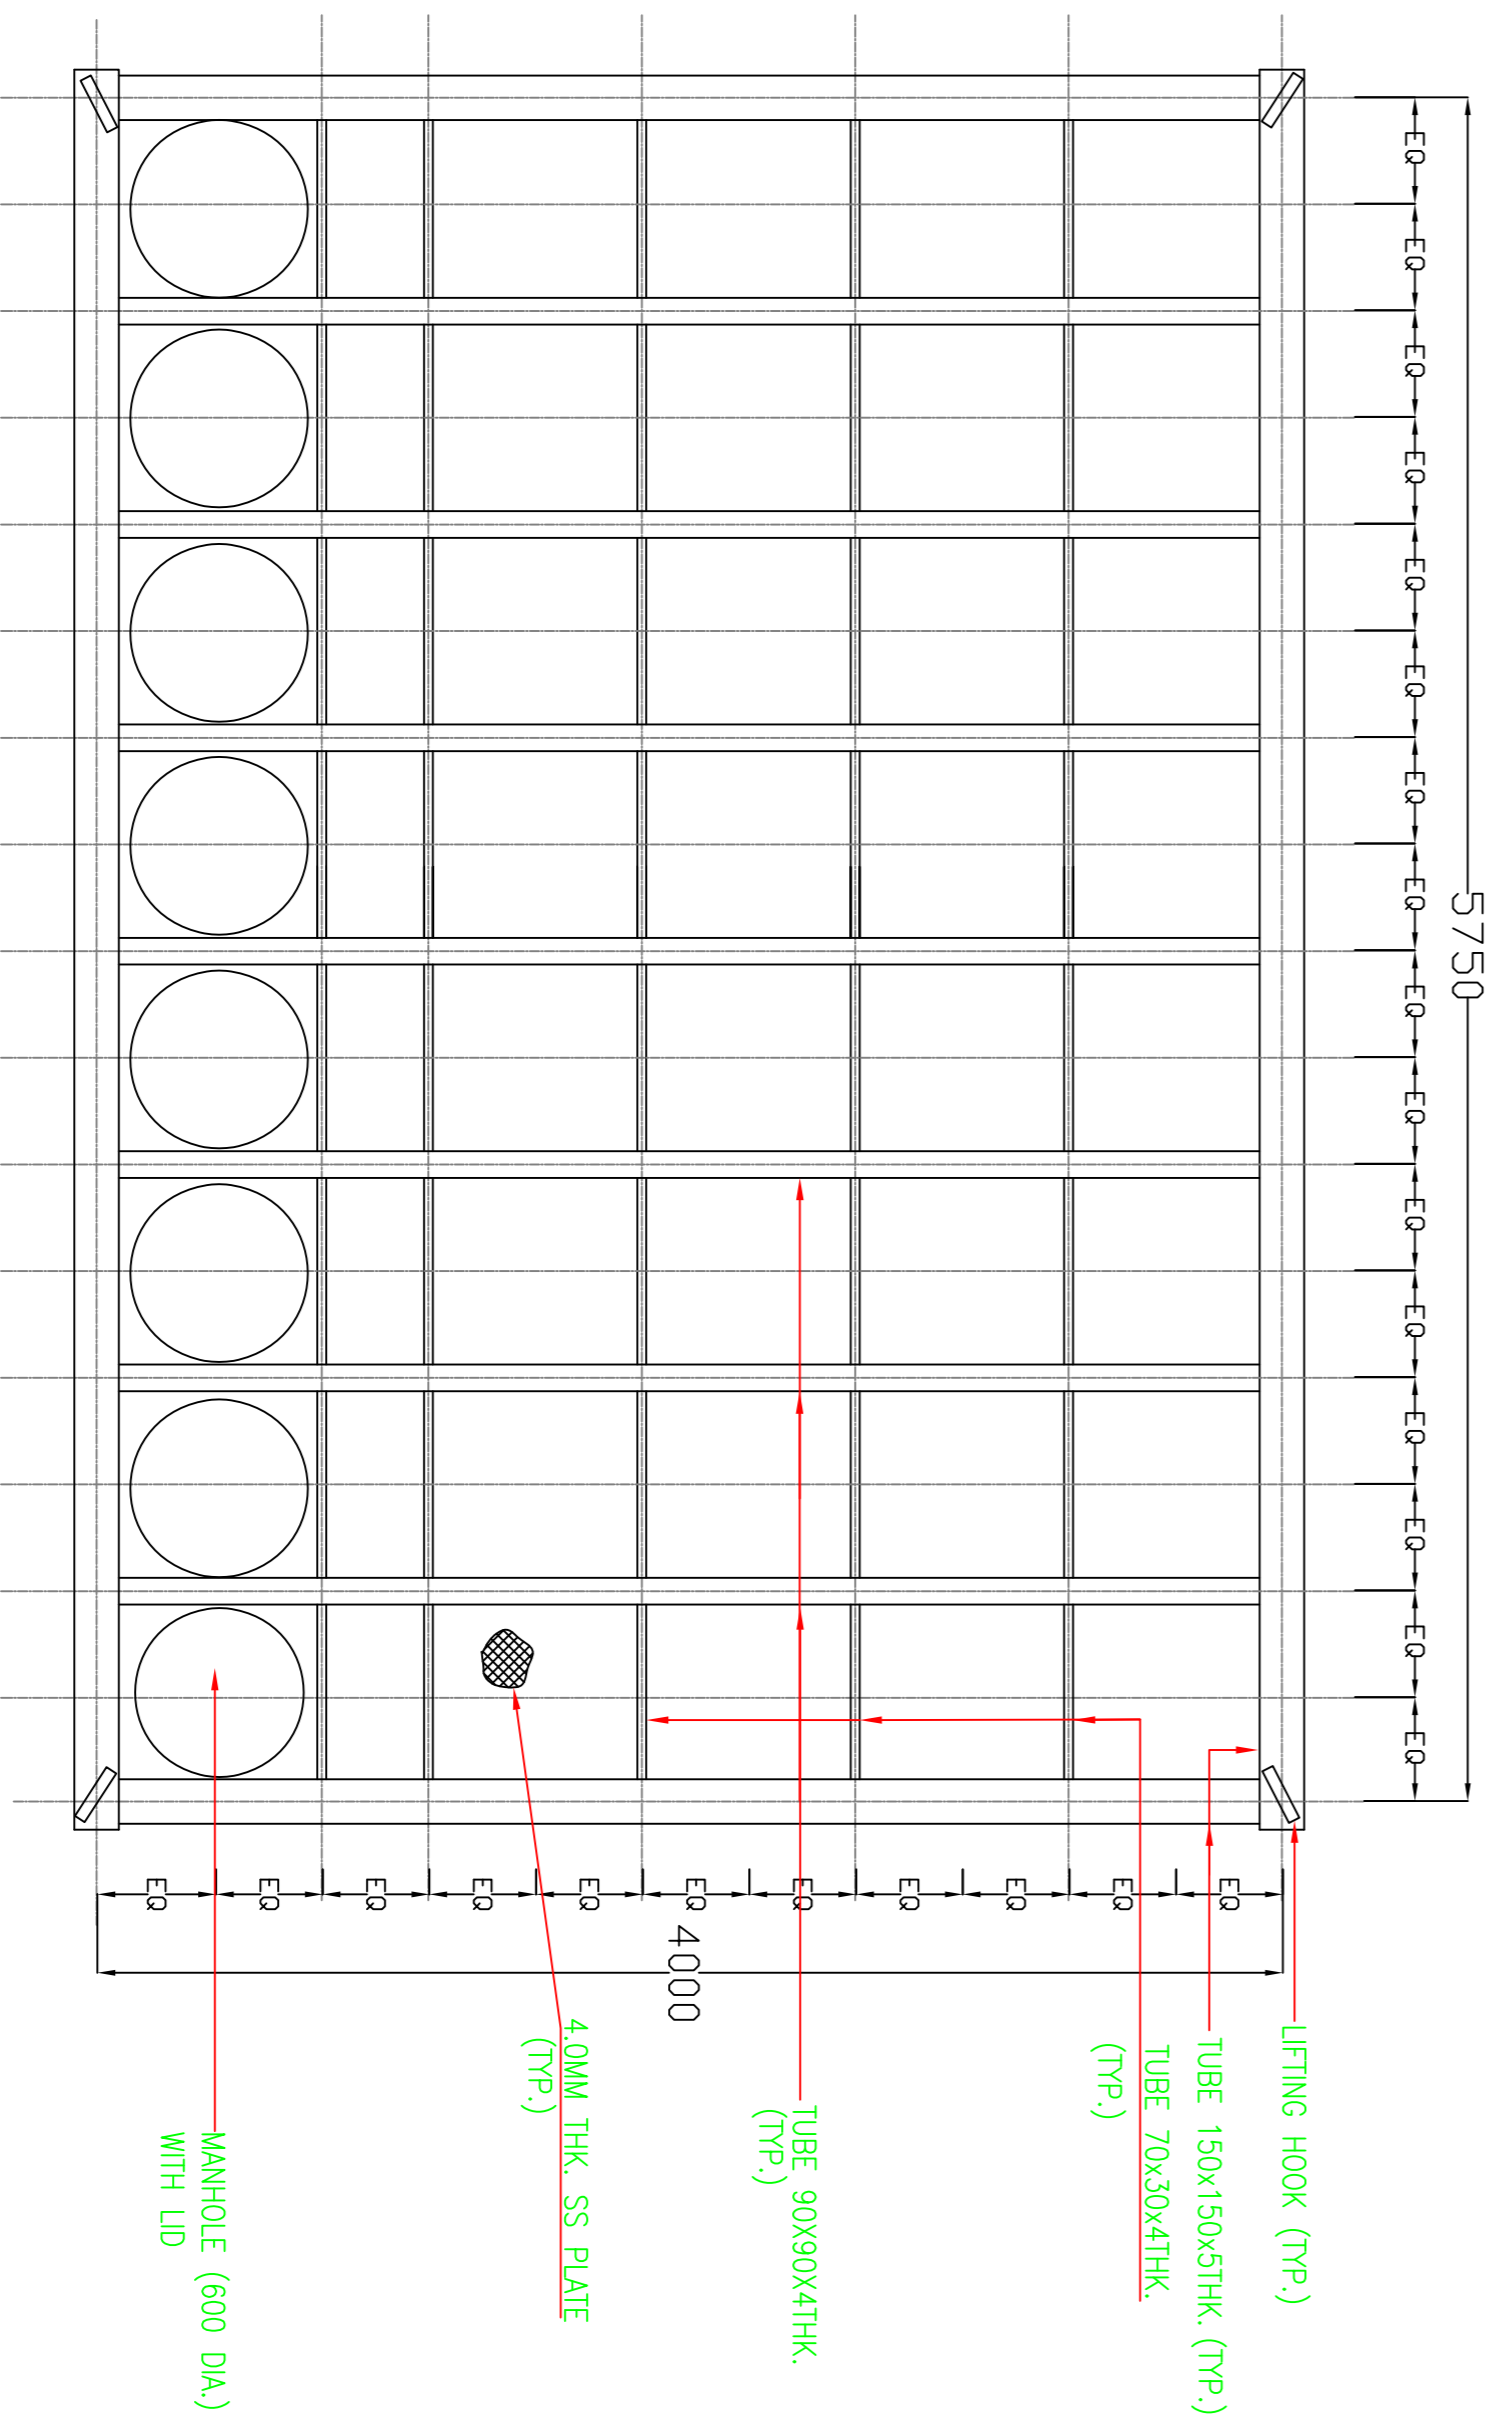


TOP PLAN

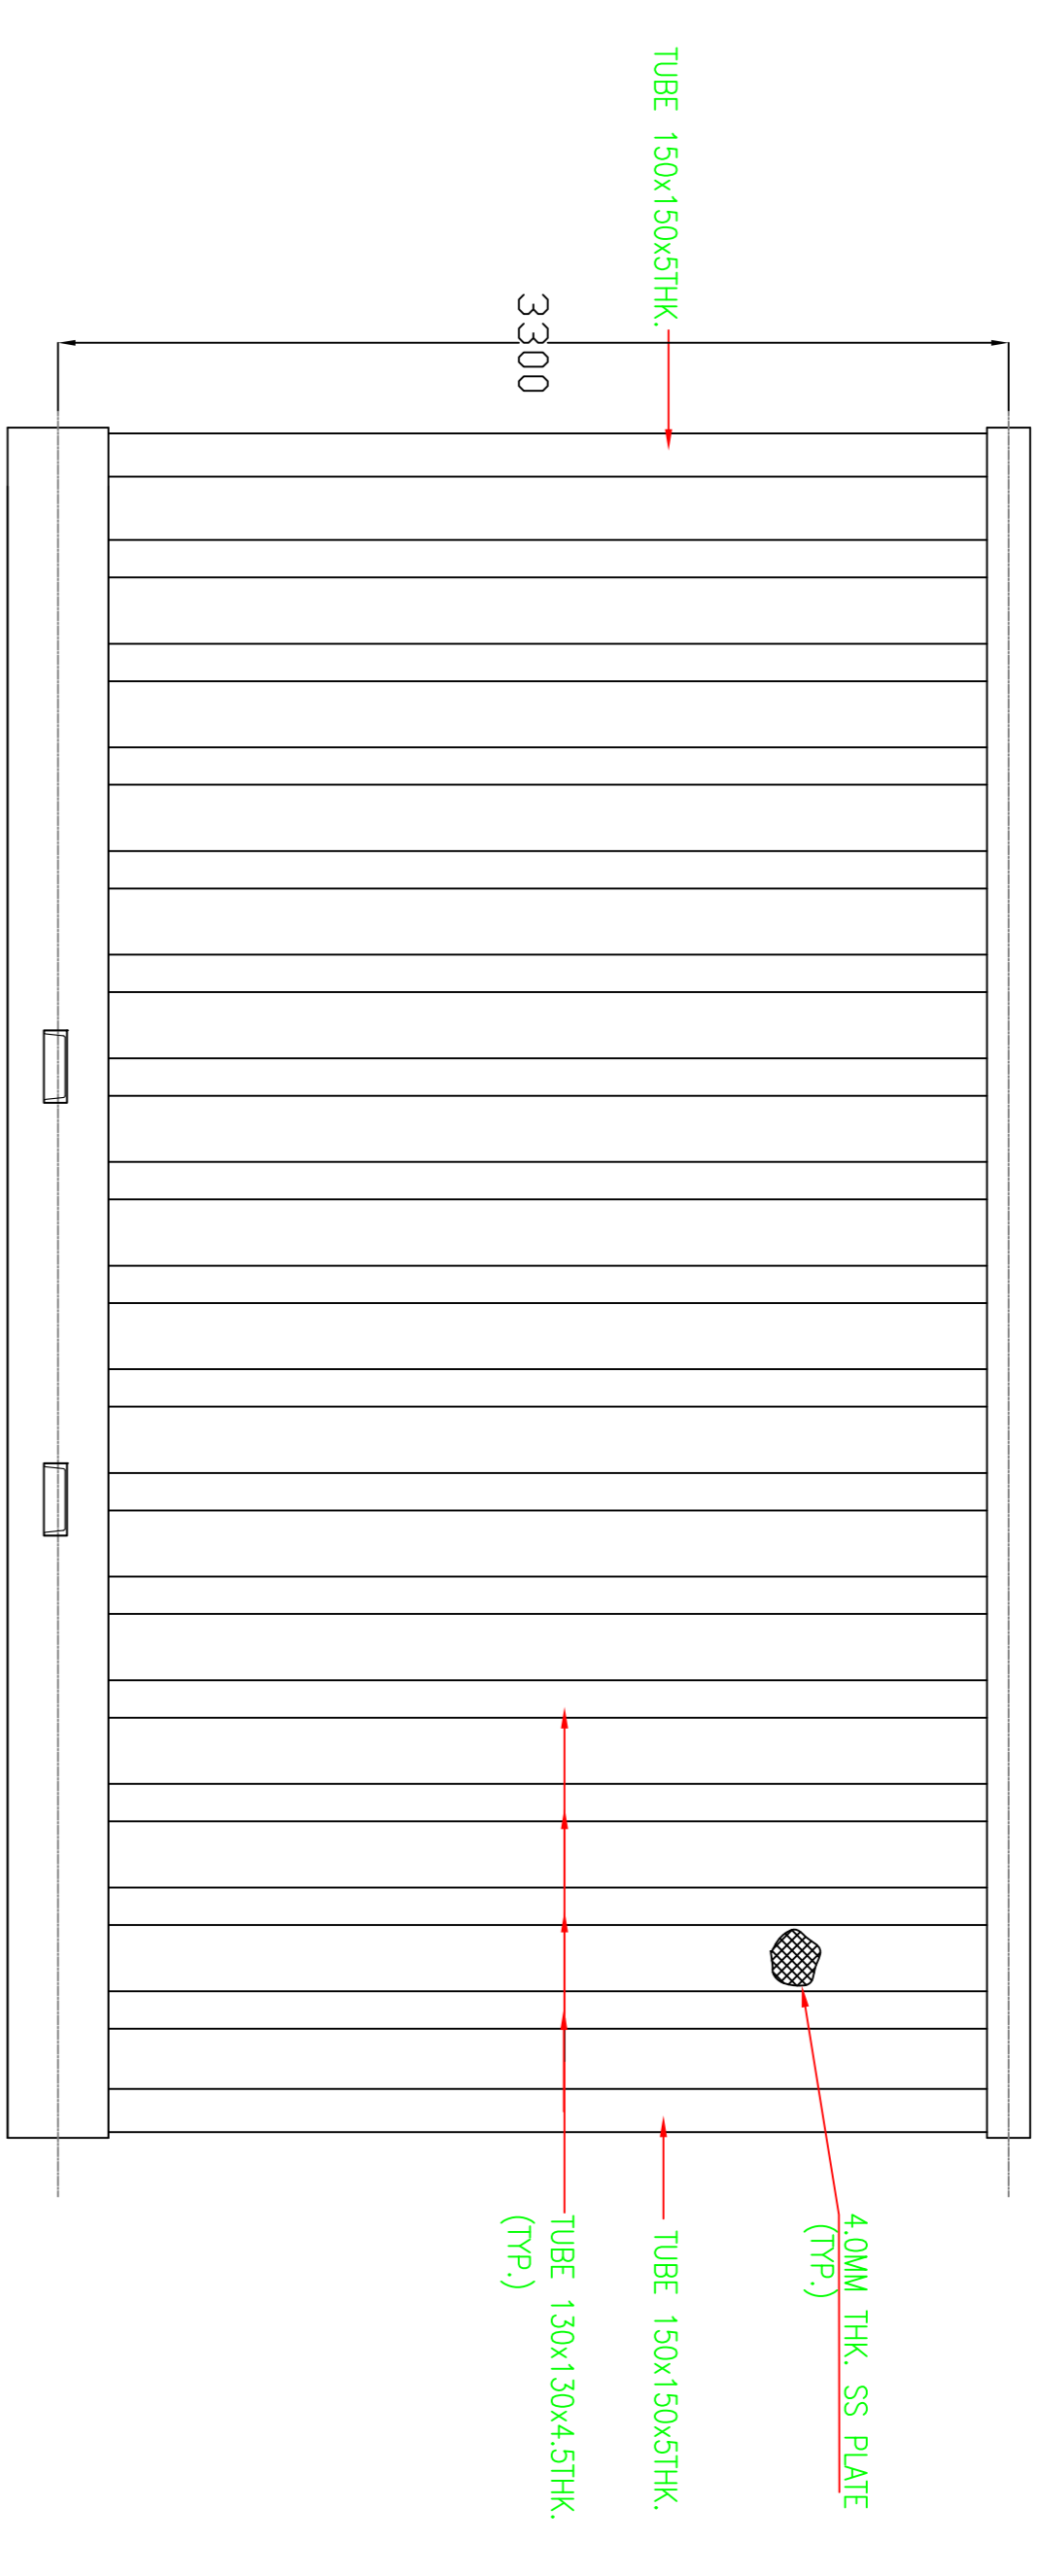

FRONT ELEVATION

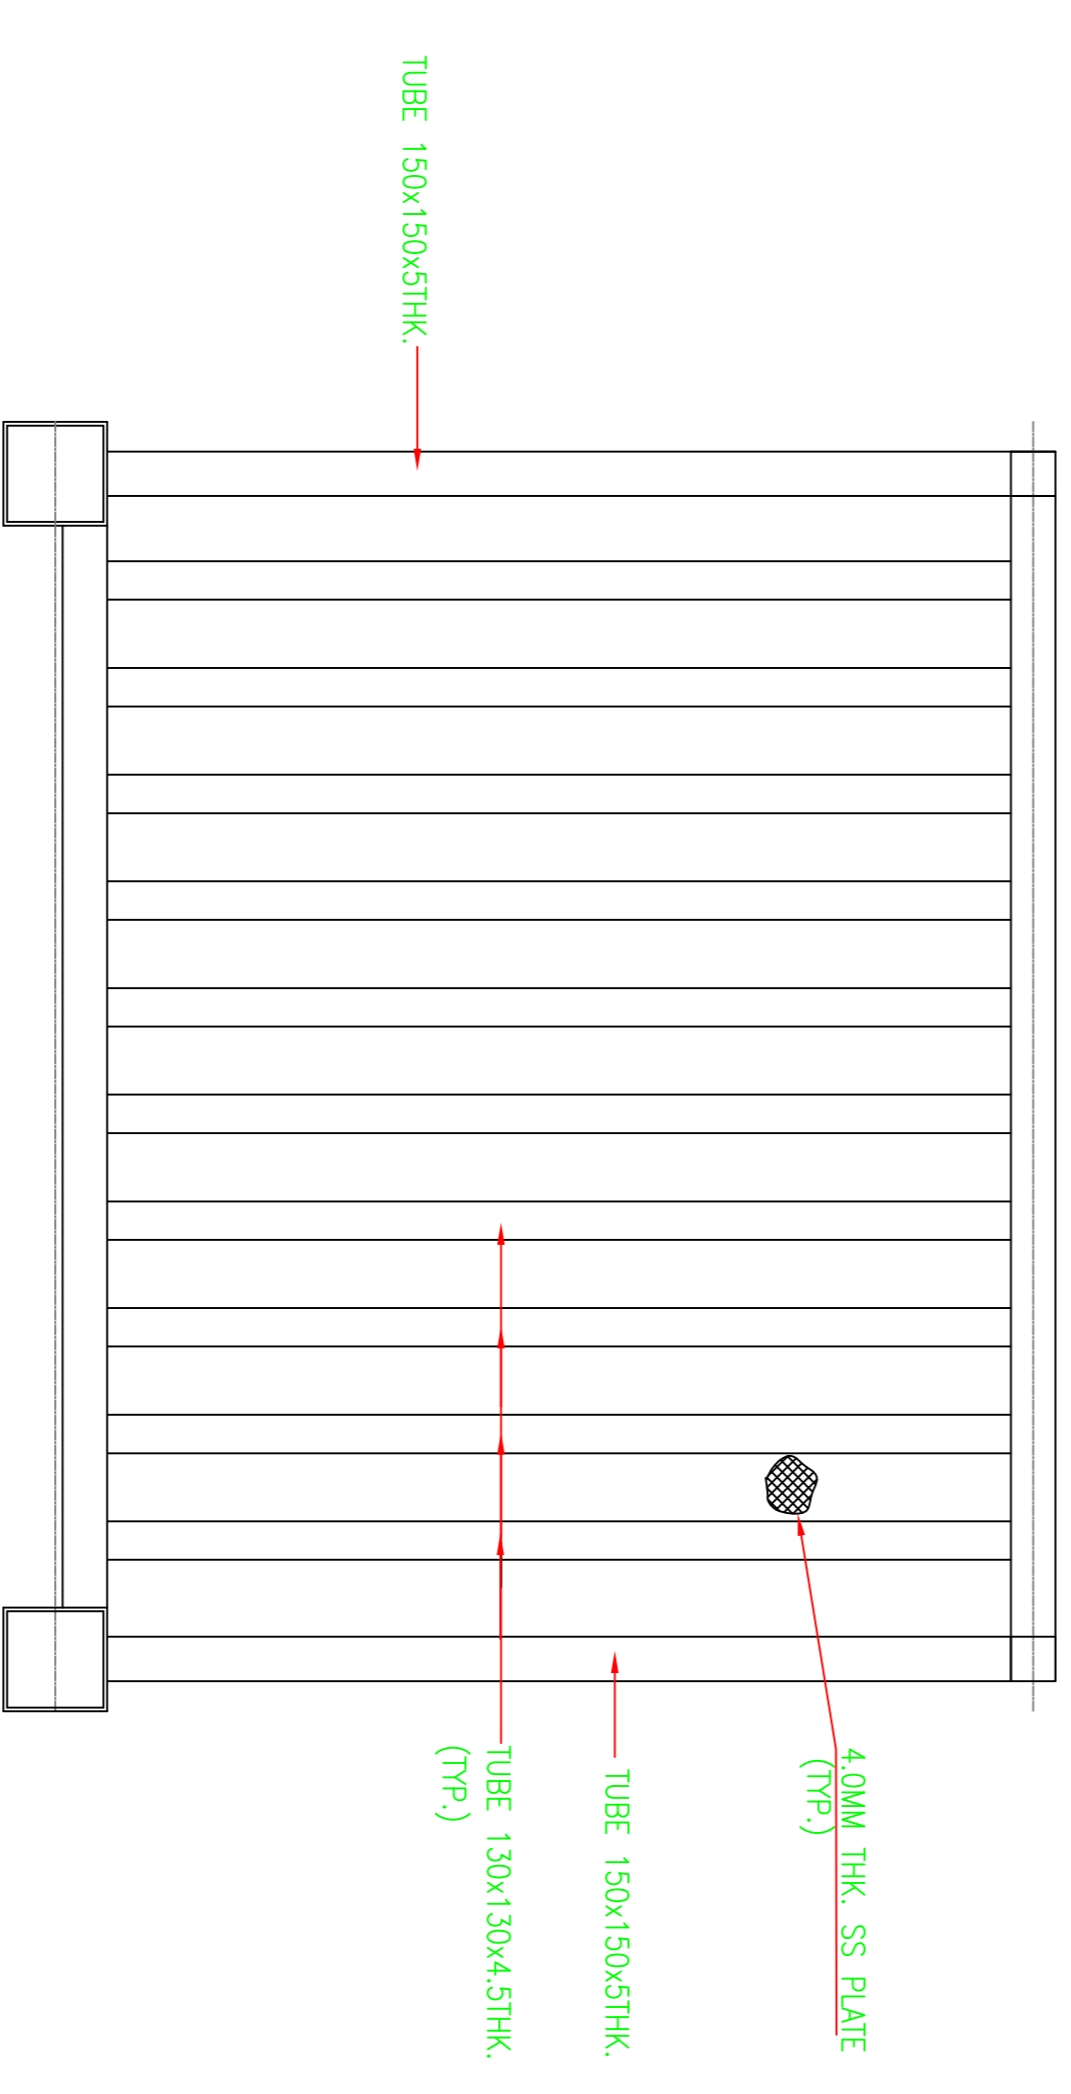

SIDE ELEVATION

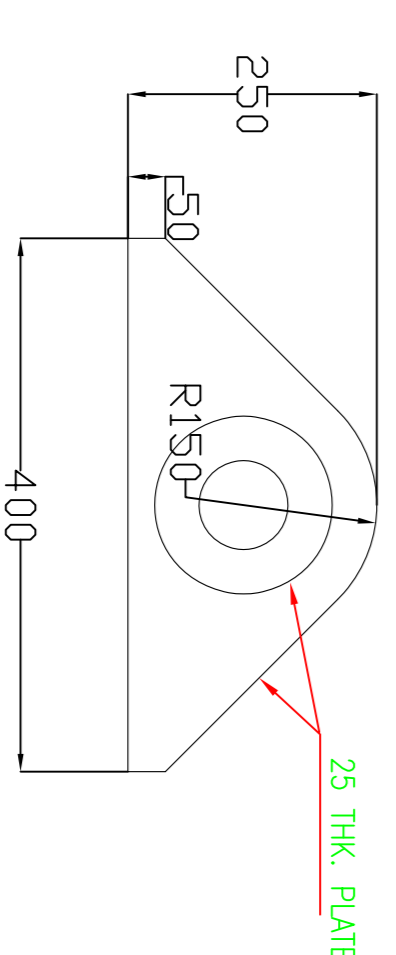

LIFTING HOOK DETAILS

- NOTES:
1. ALL DIMENSIONS ARE IN MM.
 2. MEMBER SIZES SHOWN ARE INDICATIVE.
 3. STAINLESS STEEL SHALL BE OF GRADE SS304
 4. MS SHALL BE OF GRADE B - Fy 250 MPa.

Rev.		Brief/Record		Initial Date		Appo. By		06/03/11		Kva/By		Name		Date		Title	
MODIFICATION STATISTICS		SCALE		DATE		BY		PROJ.		DRG. NO.		STAINLESS STEEL TANK					